



City of Morgan City Ice House Office and Ice Production Building

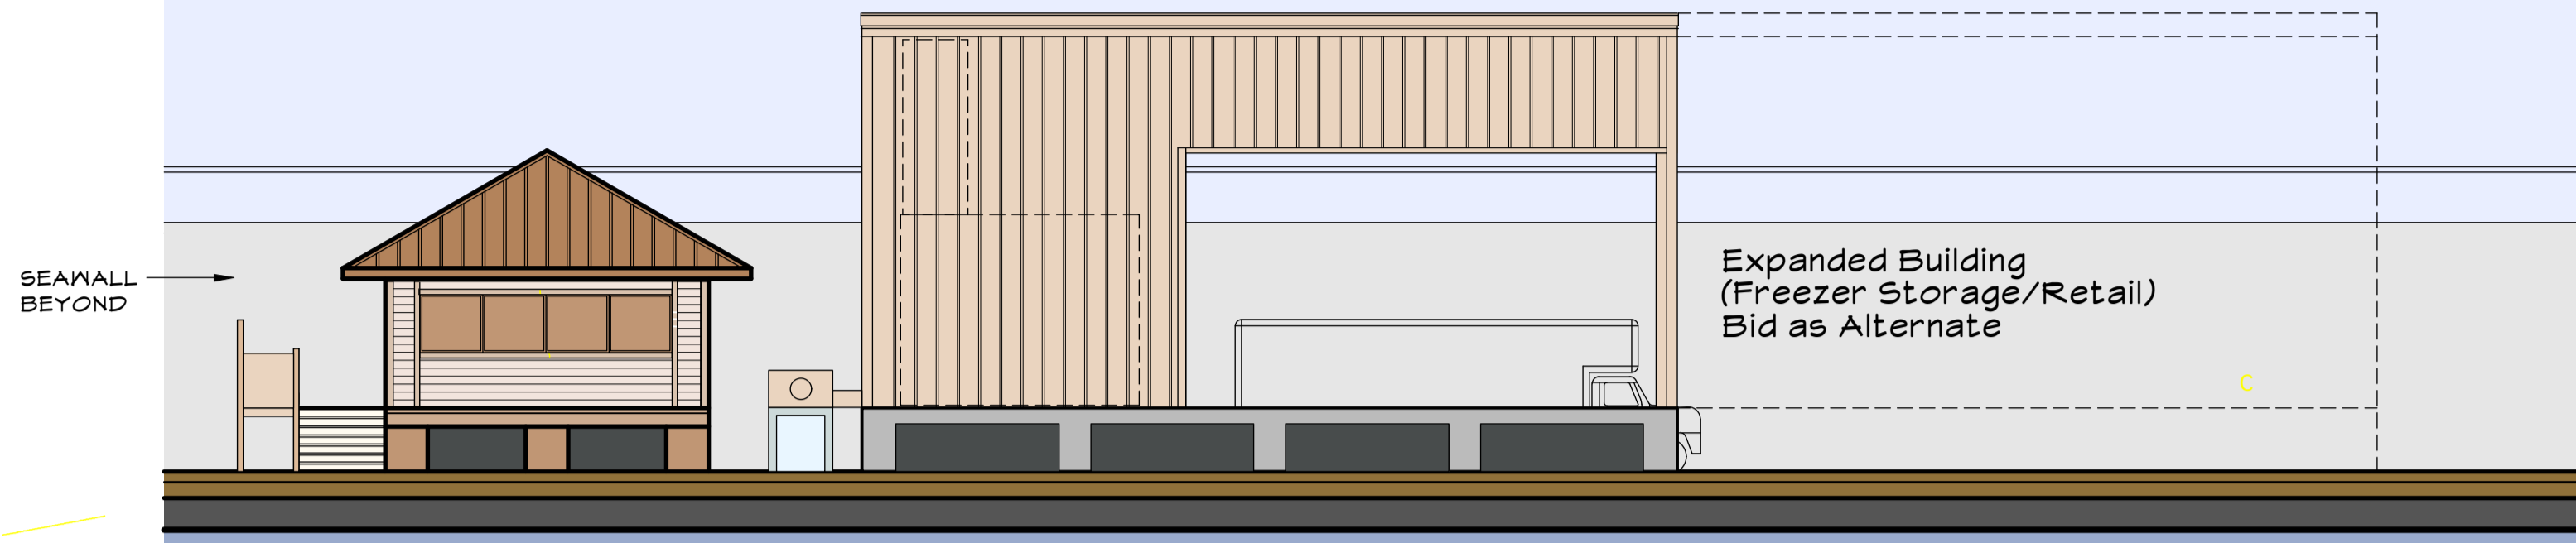

**ICE HOUSE OFFICE AND ICE PRODUCTION BUILDING
RIVER SIDE ELEVATION**
608 SF

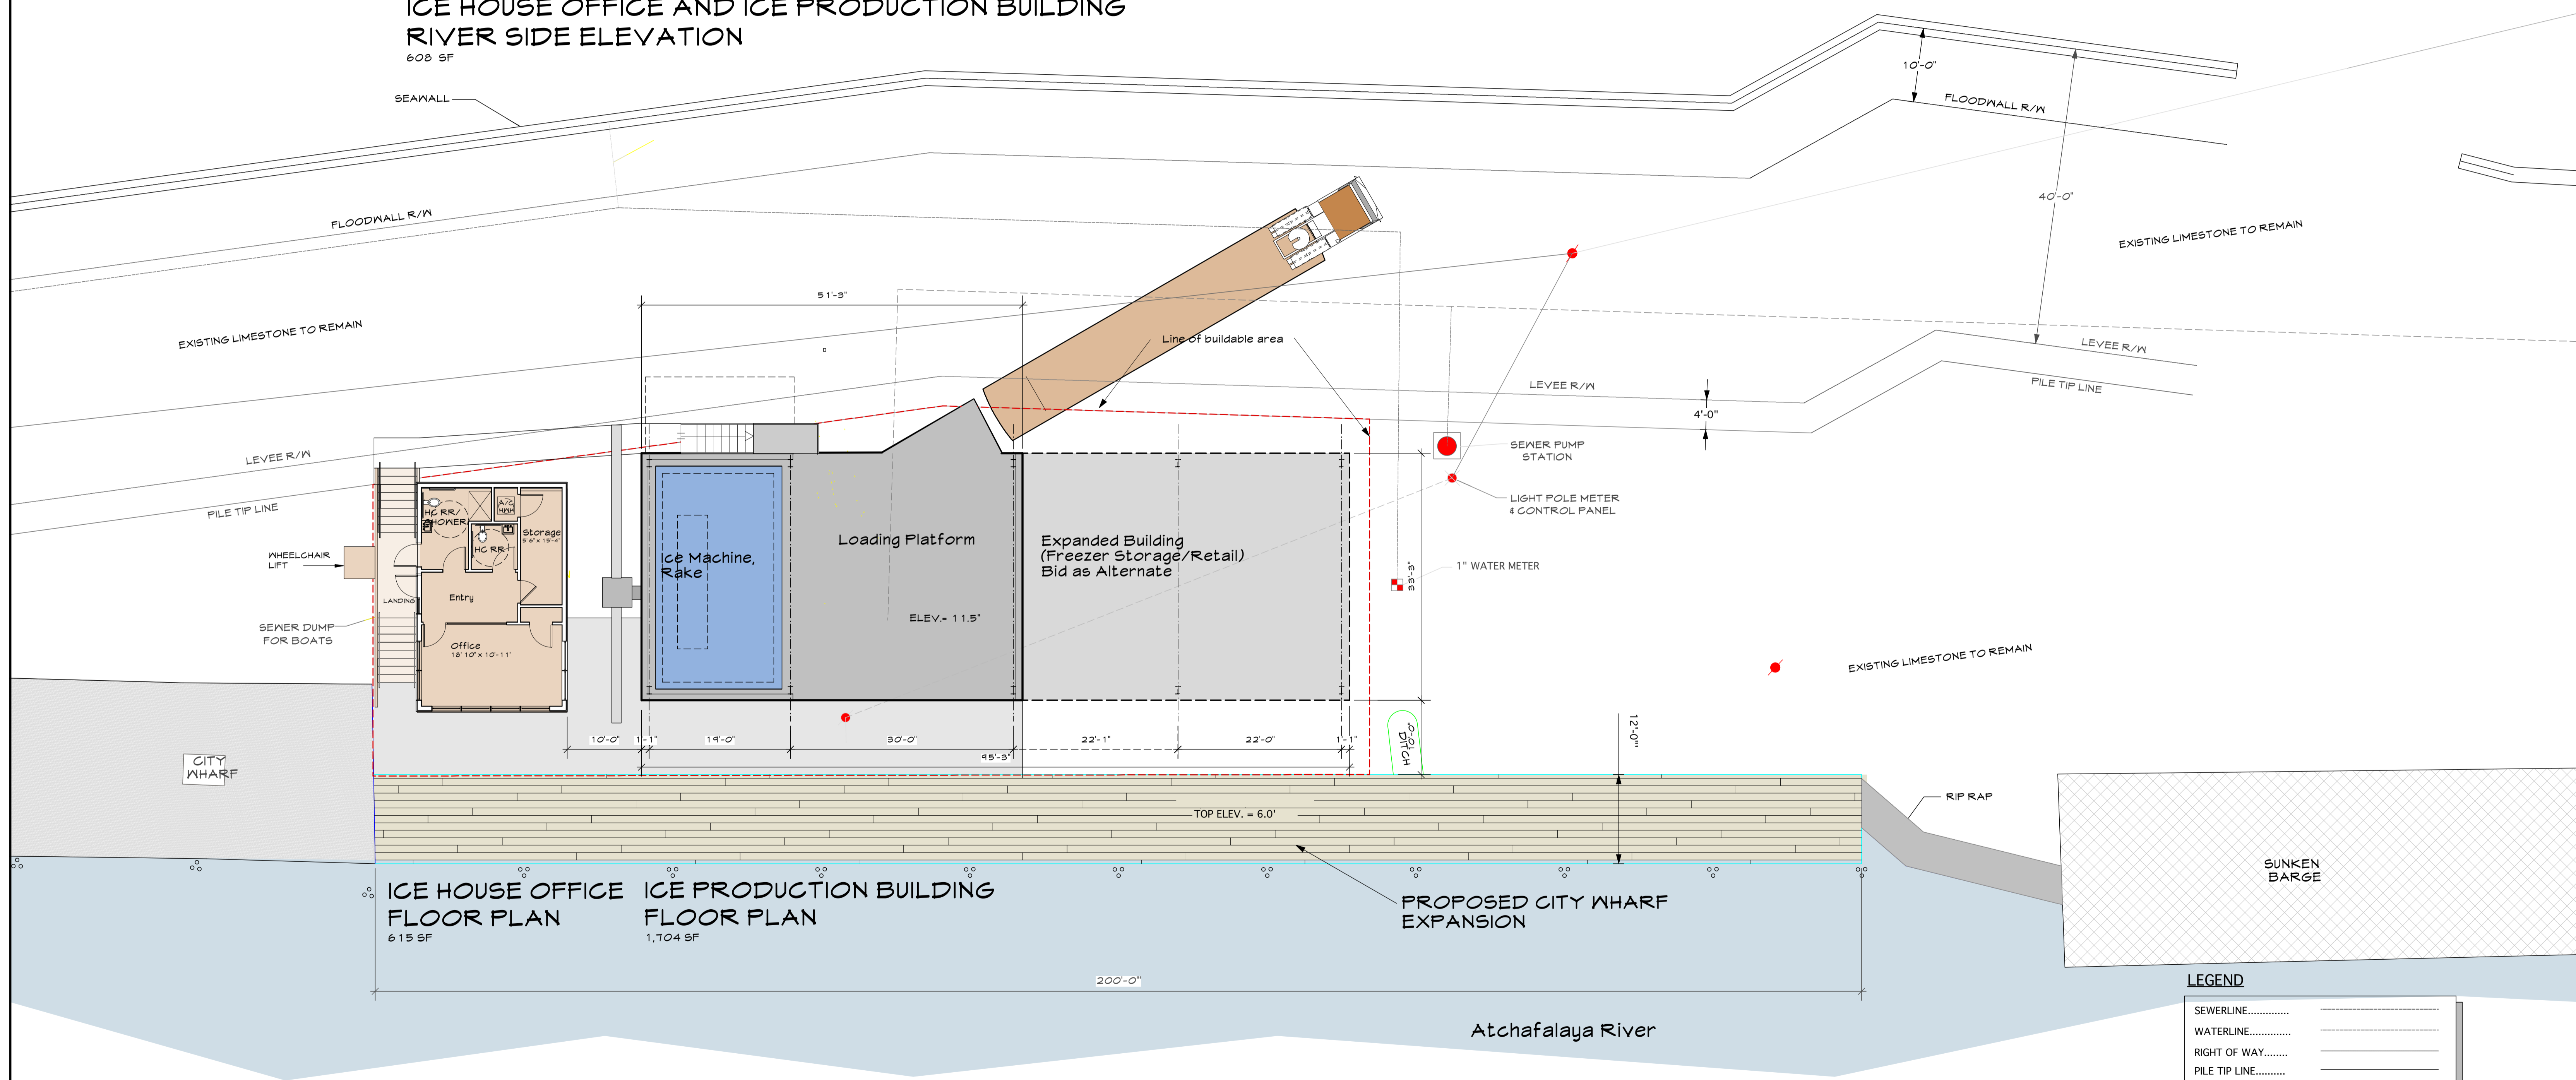

Miller Engineers, Inc.
Franklin, Louisiana

Carl P. Blum AIA Architect
Morgan City, Louisiana

January 13, 2011

LEGEND	
SEWERLINE.....	-----
WATERLINE.....	-----
RIGHT OF WAY.....	=====
PILE TIP LINE.....	-----
POWER LINE.....	-----
FENCE.....	-----
POWER POLE.....	●
SPOT ELEVATION.....	○
CREOSOTE PILING.....	○
3-PILE CLUSTER CREOSOTE PILING.....	○○○